




Recommended arrangement of additional anchors around windows and doors openings

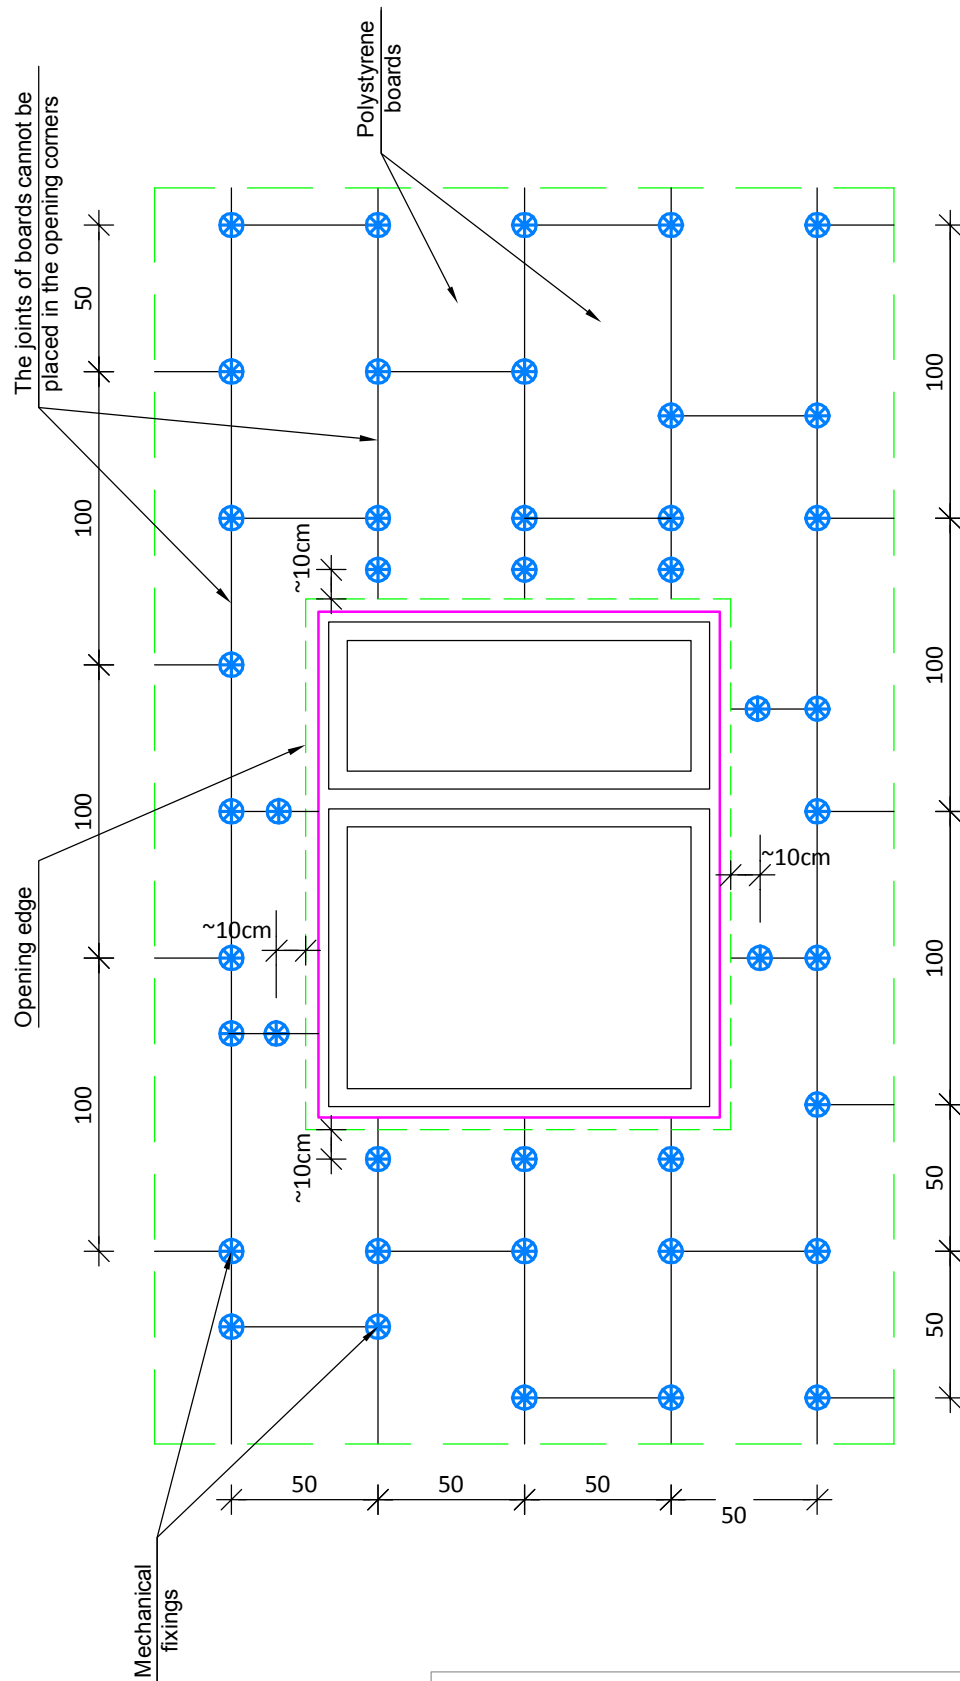

No. 1.2.5 Arrangement of the boards and fixings around the openings