


**TECHNICAL DETAIL OF THE INSULATION OF THE UNDER-WINDOW ZONE
WITH THE USE OF A SYSTEM WINDOW SILL**

- AN EXAMPLARY SOLUTION USING A PATENTED READY WINDOW SILL PROFILE
BY ECO-OVERSILL LTD. (PATENT No. S86111) (*)

System Solutions

ATLAS Sp. z o.o., 91-421 Łódź, ul. Kilińskiego 2
tel.: +48 42 631 88 00; fax: +48 42 631 88 88
www.atlas.com.pl, e-mail: atlas@atlas.com.pl

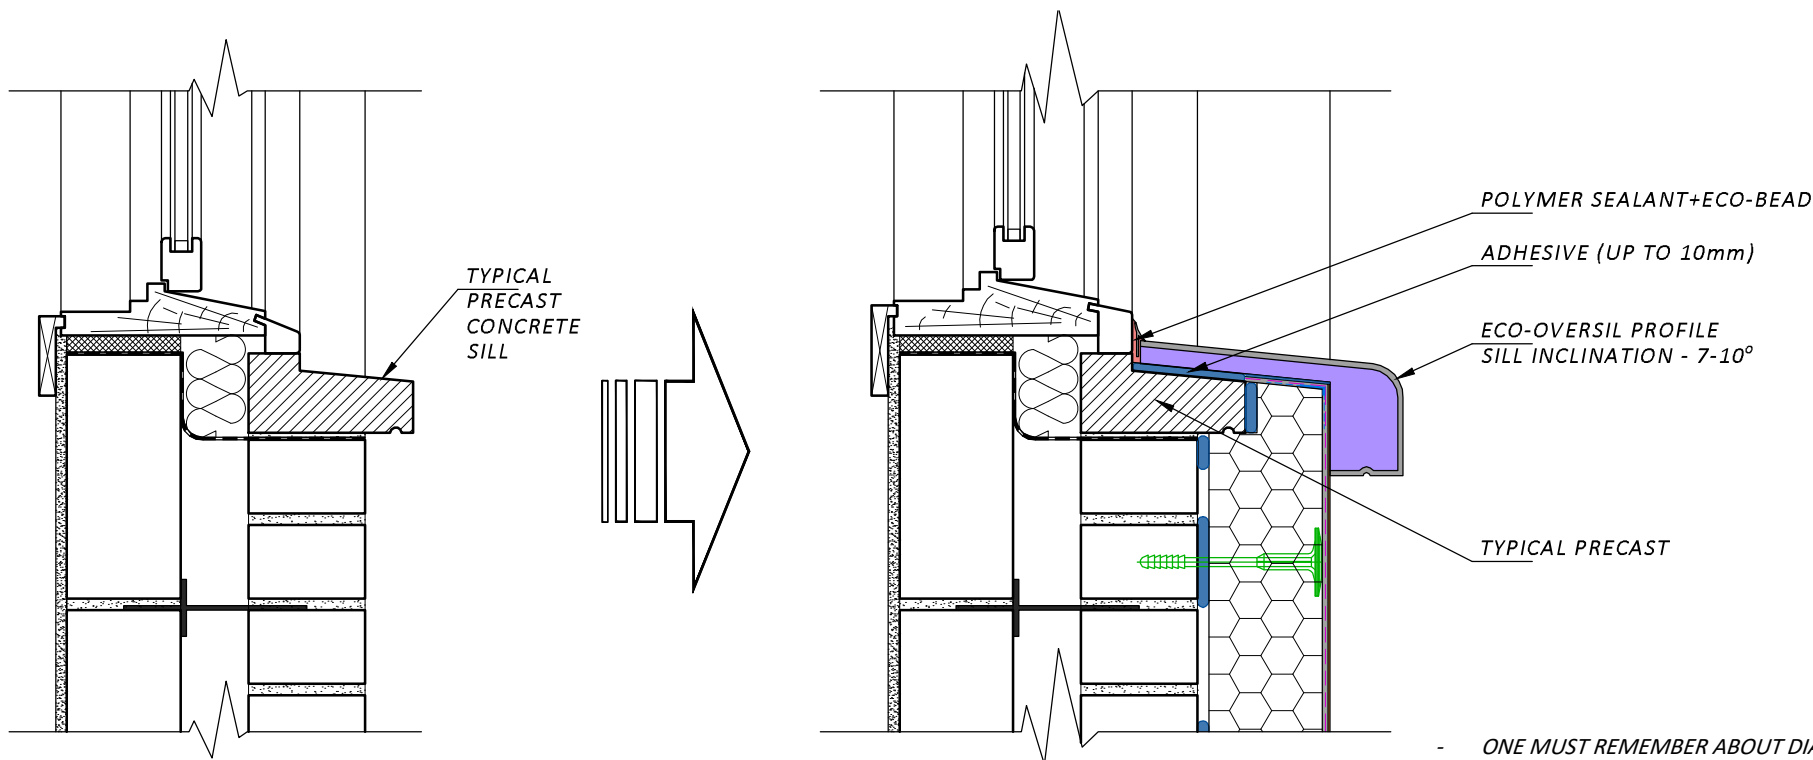

(*) <http://www.greenzoneproducts.ie/pages/products.eco-oversill.html>

NOTICE:
THE DETAILS PROVIDED ARE INFORMATIVE AND ARE TO HELP THE DESIGNER IN SELECTING THE PROPER SOLUTIONS.
THEY ARE NOT EXHAUSTIVE AND HAVE TO BE ADAPTED BY THE DESIGNER TO THE INDIVIDUAL CIRCUMSTANCES APPROPRIATE TO THE SPECIFIC IMPLEMENTATION

THE DRAWING IS INTENDED FOR UNITED KINGDOM ONLY

**No. 1.3.10 ATLAS ETICS
PRECAST WINDOW SILL**

WALL INSULATION OF THE EXISTING BUILDING
EXAMPLARY DESIGN SOLUTION